


HEIGHT OF THE WINDOWS FROM FLOOR

WINDOWS	HEIGHT (m)	MEASUREMENTS (H x D)
W1	0.00	2.00 x 1.69
W2	0.00	2.00 x 1.40
W3	1.13	1.00 x 0.90
W4	1.13	1.00 x 1.30
W5	1.13	1.00 x 1.20
W6	1.13	1.00 x 1.10
W7	0.00	2.00 x 1.30

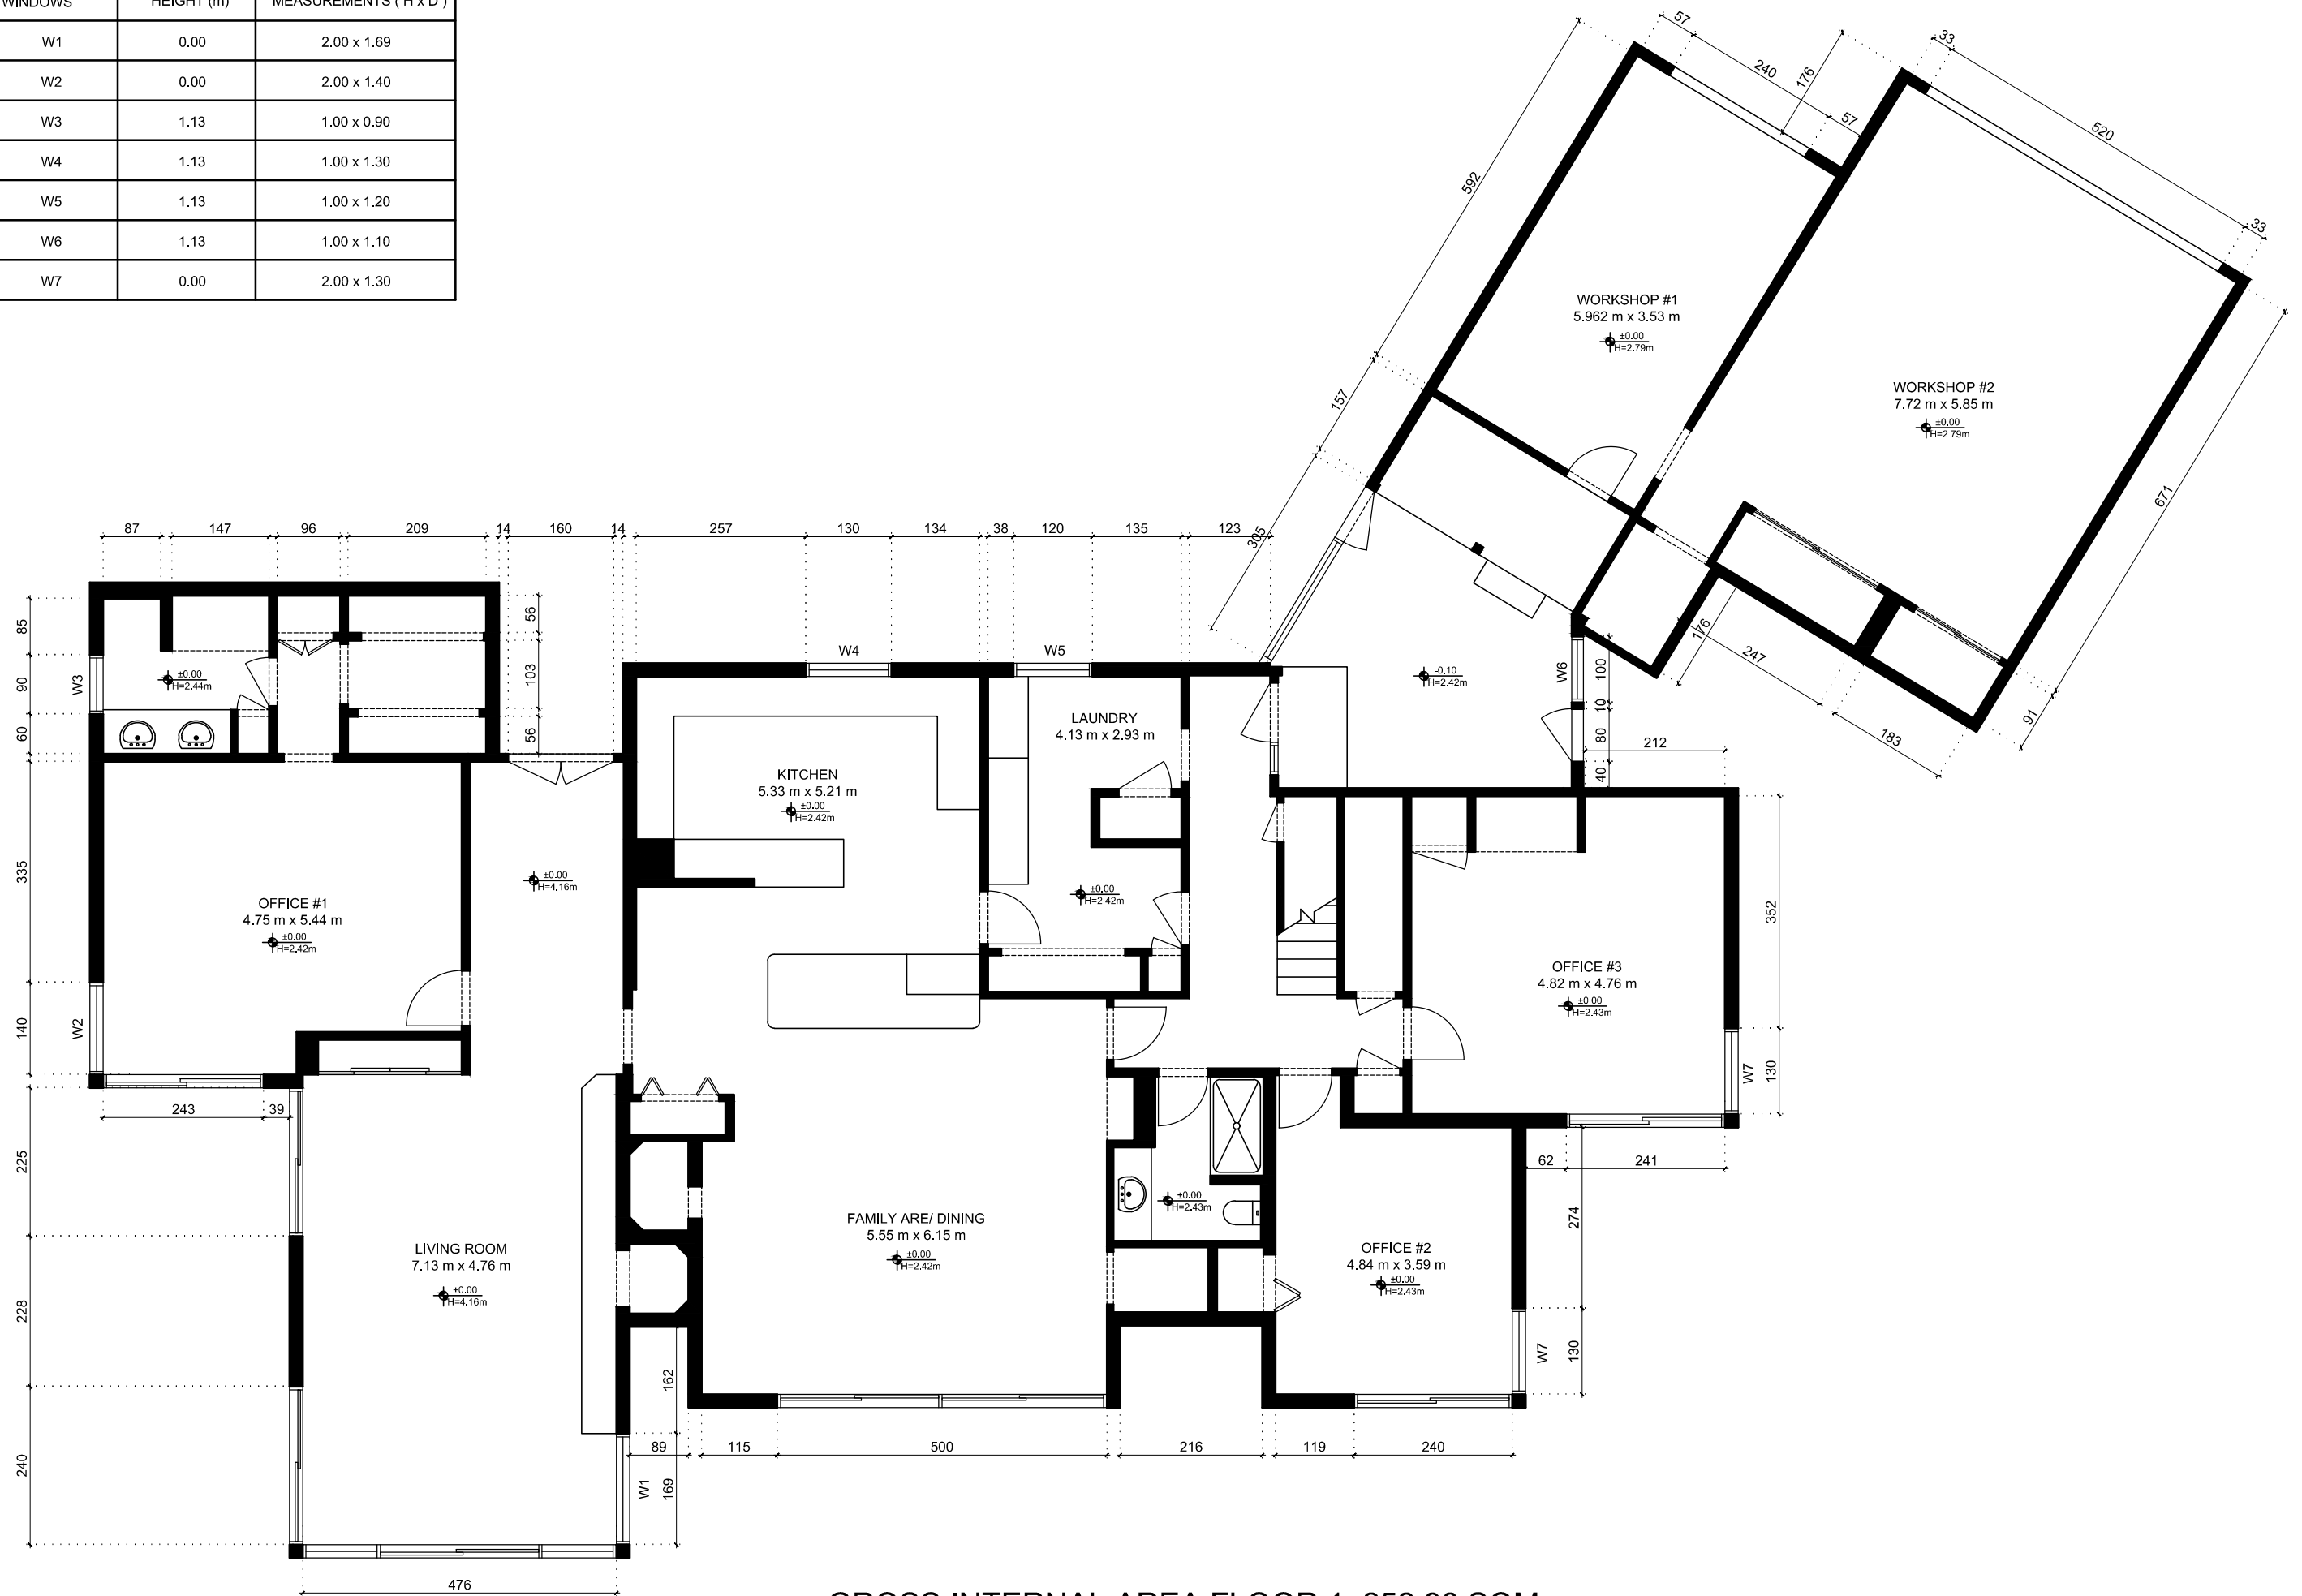

GROSS INTERNAL AREA FLOOR 1: 252.98 SQM