


HEIGHT OF THE WINDOWS FROM FLOOR (m)			
Type	Sill Height	Width	Height
W1	1.00	2.00	1.25
W2	1.00	0.90	1.25
W3	0.10	1.40	2.20

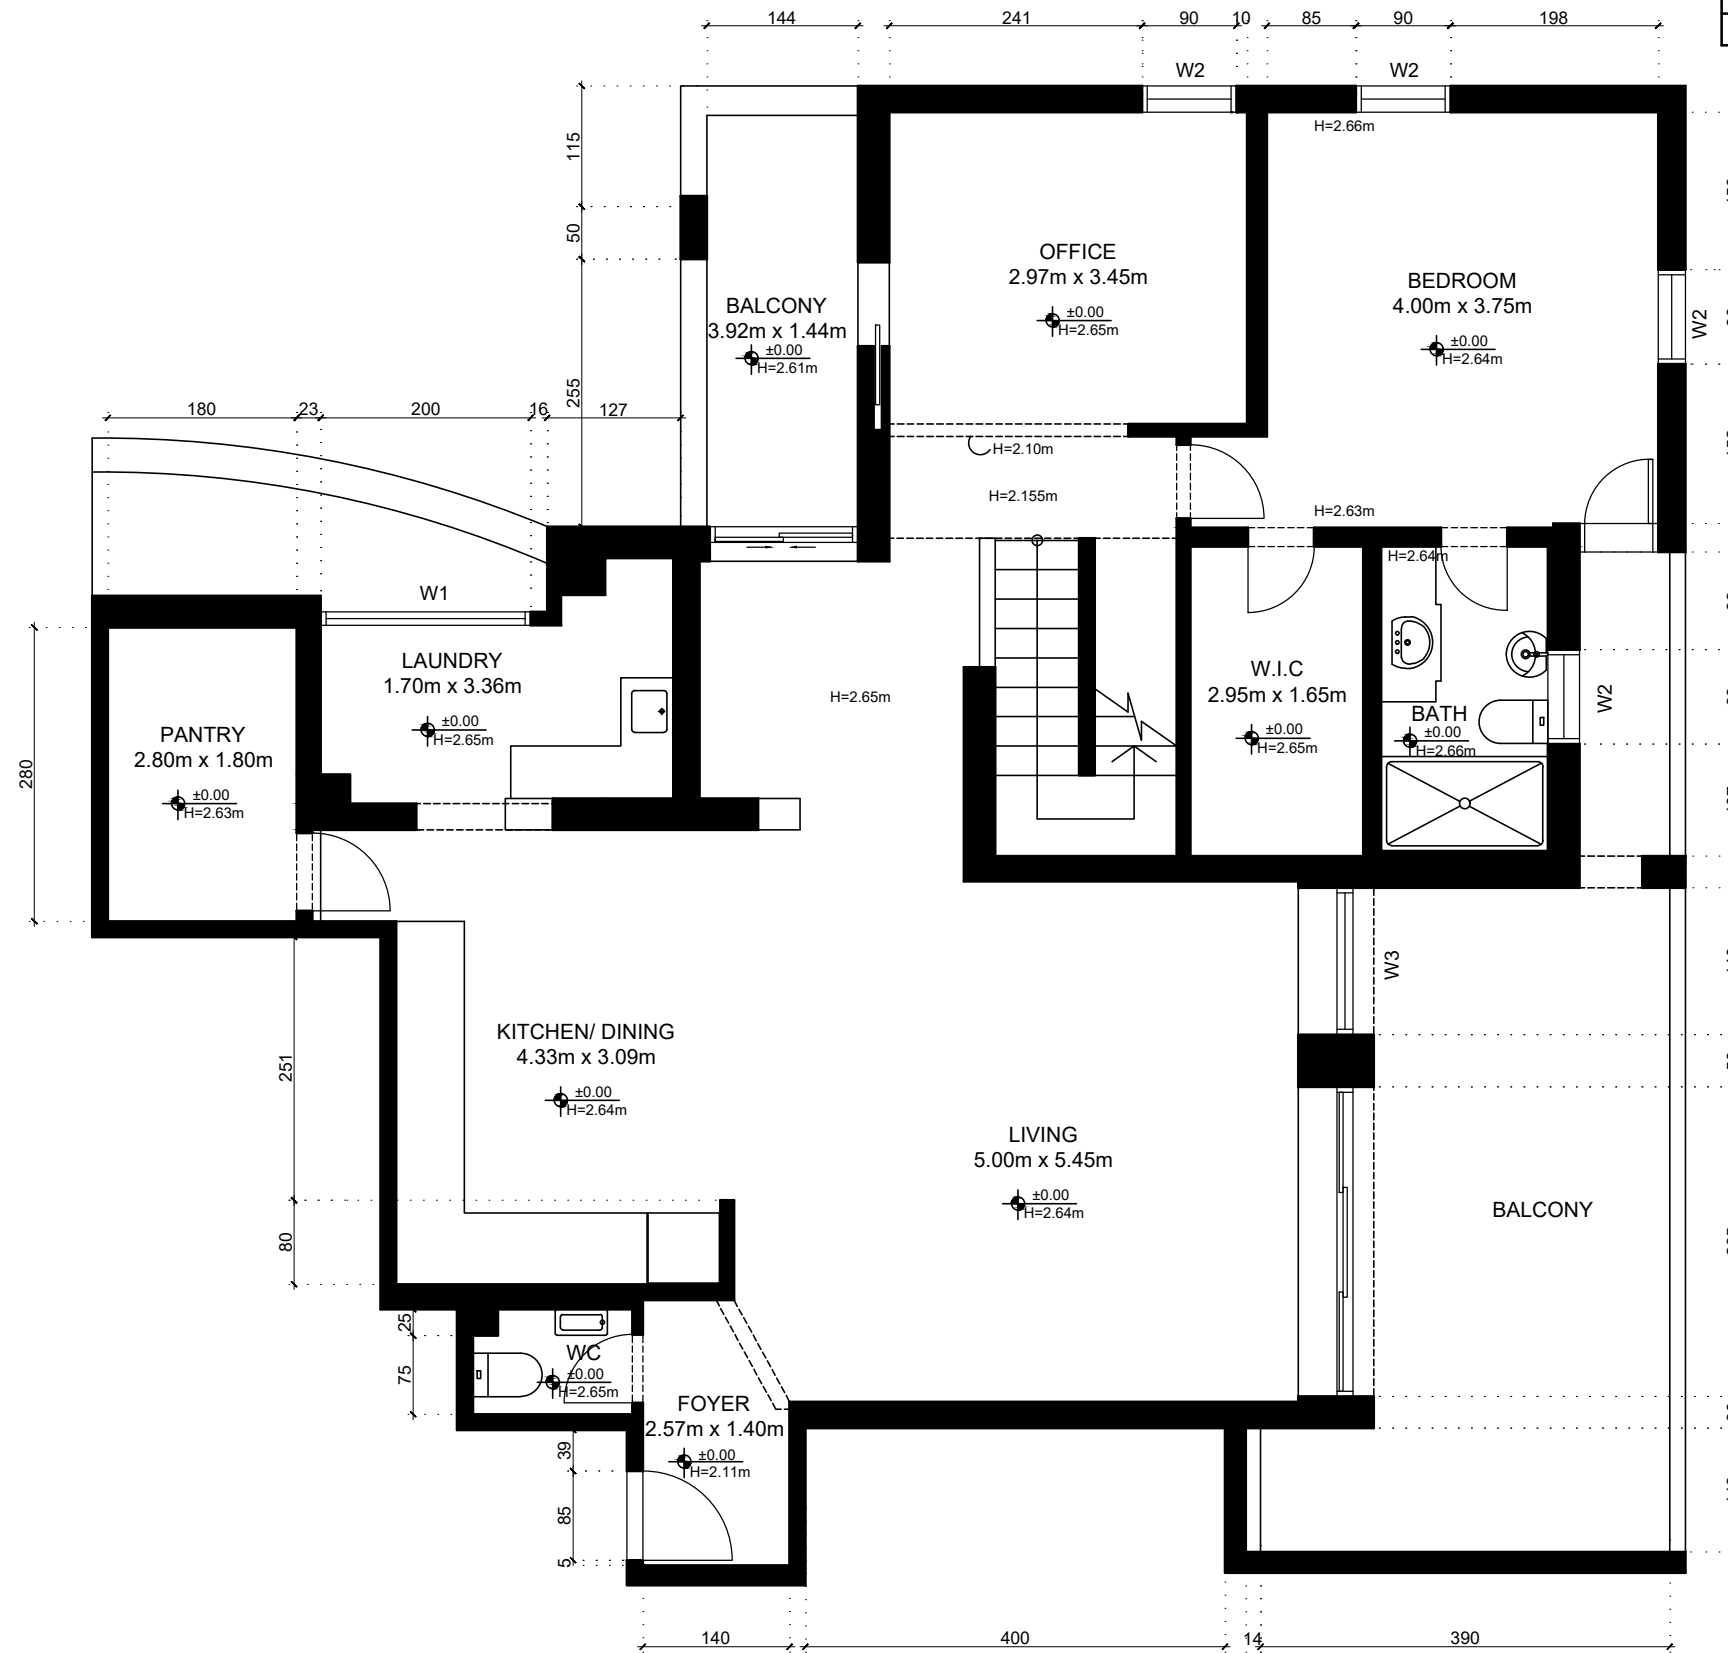

GROSS INTERNAL AREA : 115.15 SQM